



Poziom - 1 = 166 m.p. (2,4x5 m) 128,7

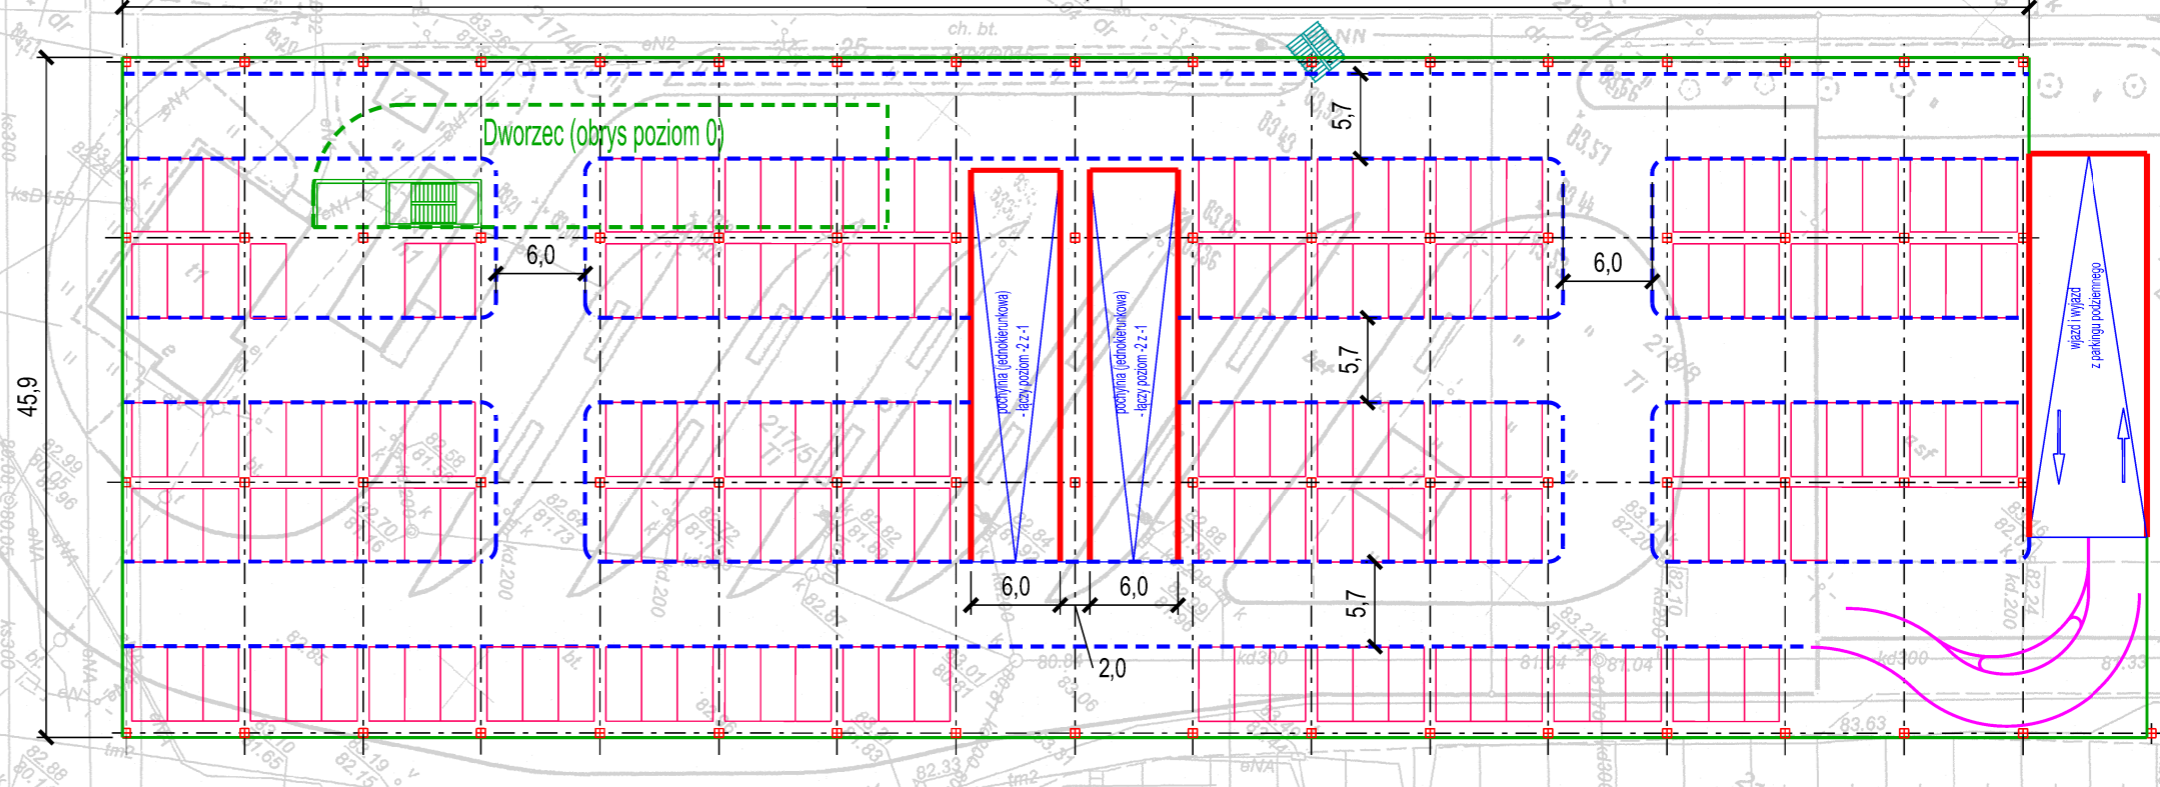

Poziom - 2 = 177 m.p. (2,4x5 m) 128,7

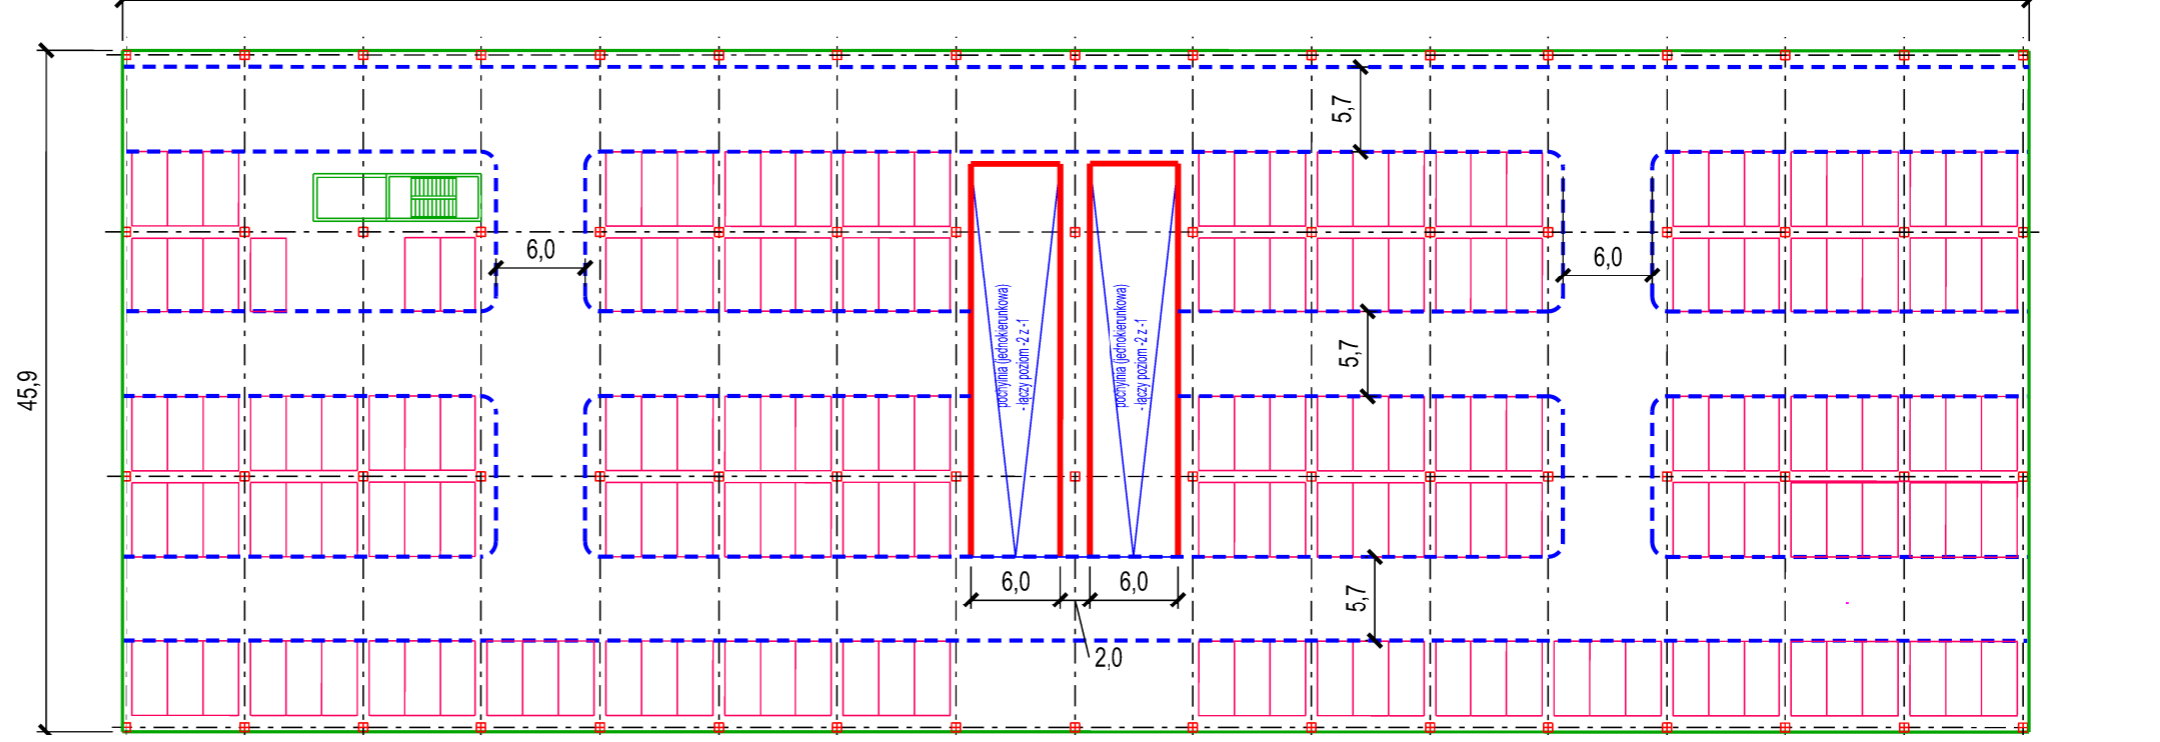

istn. pętla tramwajowa